

ARKANSAS DEPARTMENT OF TRANSPORTATION
EQUIPMENT AND PROCUREMENT OFFICE
LITTLE ROCK, ARKANSAS

September 19, 2017

NOTICE TO BIDDERS
ADDENDUM


Bid No. M-18-014P
(Job #5-856)


Equipment Storage Building - Batesville, AR

OPENING DATE: September 26, 2017

**THE ATTACHED DRAWING FOR PIERS WAS INADVERTENTLY
LEFT OUT OF THE ORIGINAL BID PACKET.**

ALL OTHER SPECIFICATIONS SHALL REMAIN THE SAME.


for Danny Keene
Division Head
Equipment and Procurement

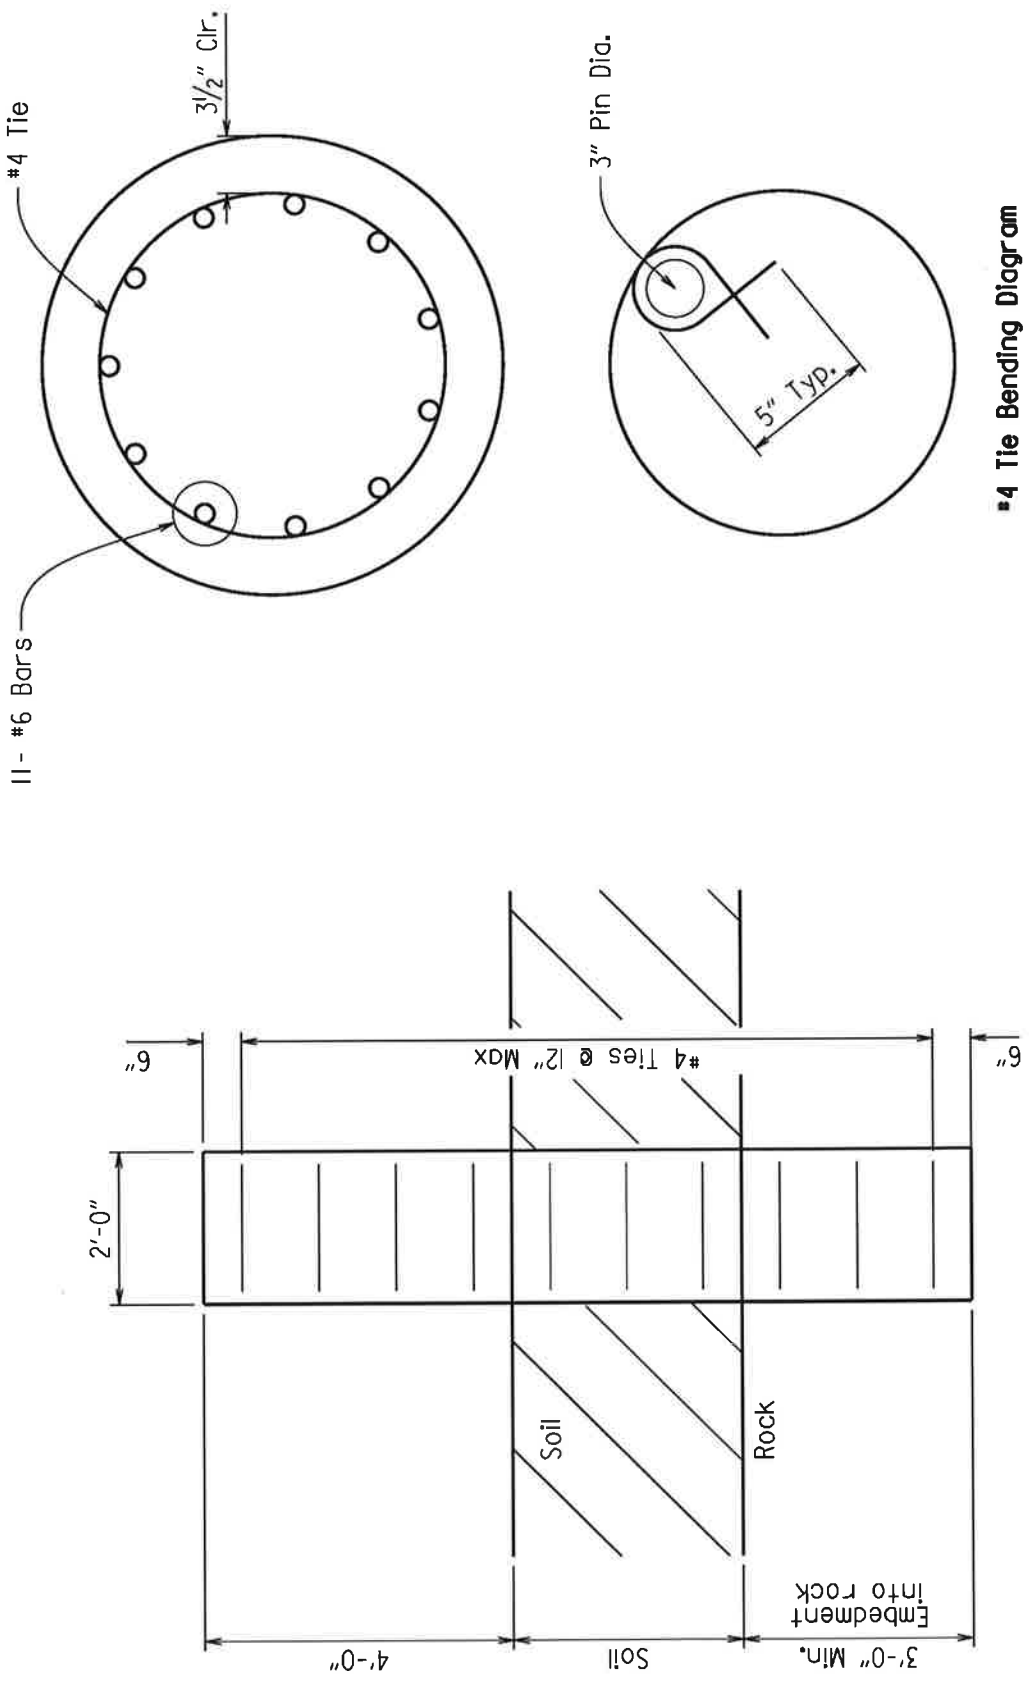

#4 Tie Bending Diagram

Materials and Strengths:

Class S Concrete $f'c = 3,500$ psi
 Reinforcing Steel (Gr. 60) $fy = 60,000$ psi

Preliminary Sketch of Pier.
 Details may be modified
 once building reactions
 are known.

PRELIMINARY FOUNDATION - DISTRICT 5
 HEADQUARTERS EQUIPMENT STORAGE BUILDING

Scale: NTS Date: 9/18/2017